



PRESJEK A - A

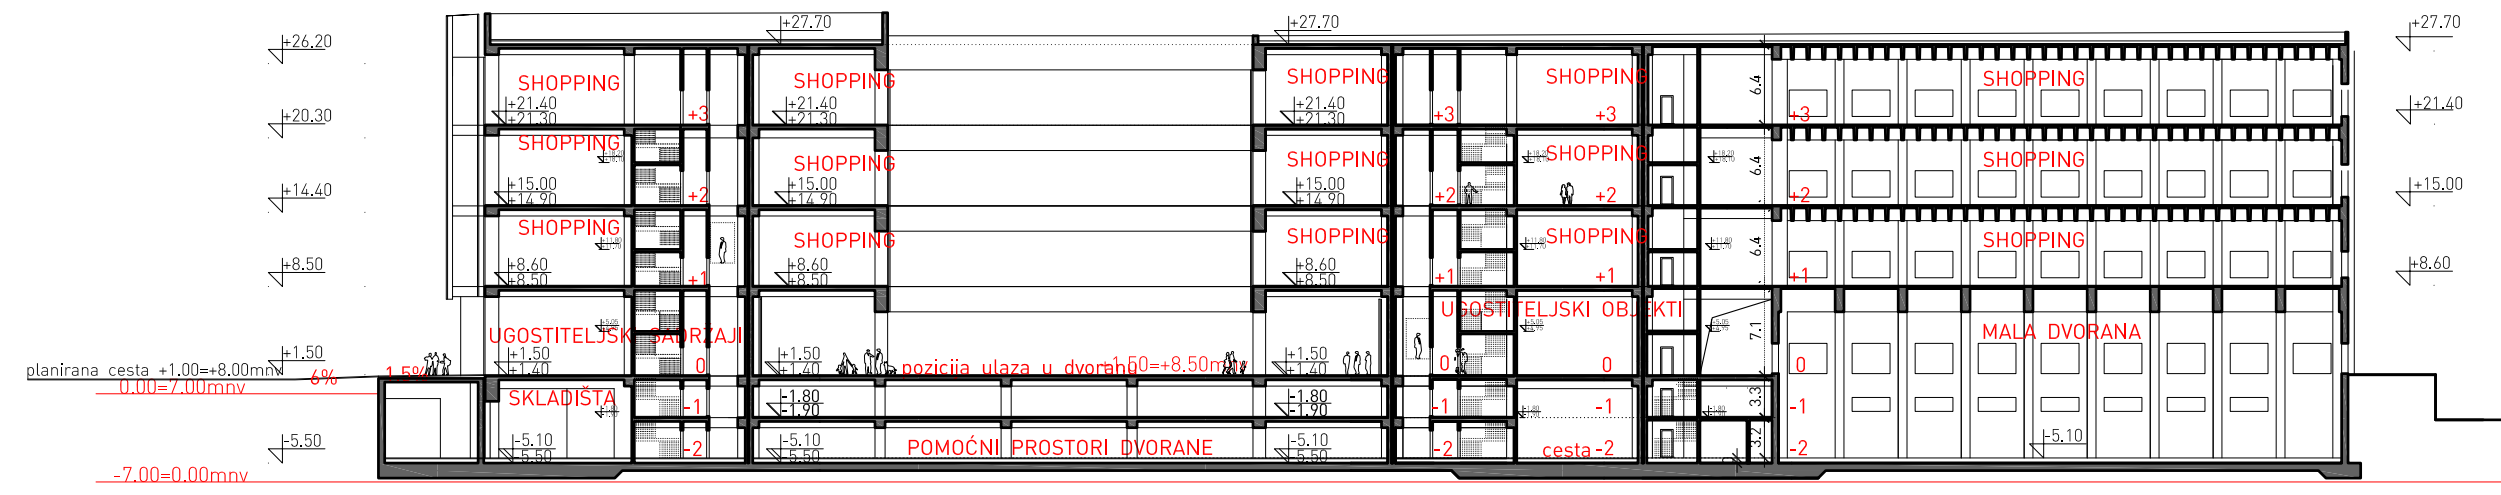


PRESJEK B - B

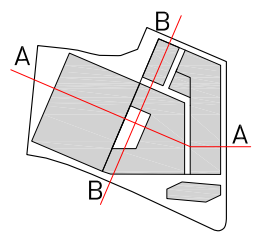

±0.00=+7.00mnmv

Tatjana Grozdanić Begović
dipl. ing. arh.
Ovlaštena arhitektica
STUDIO 3LHD d.o.o.
Zagreb

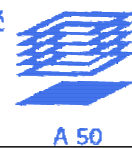

3LHD studio 3LHD d.o.o. Zagreb, N. Božidarevića 13/4 www.3lhd.com info@3lhd.com	GRAĐEVINA SPORTSKO POSLOVNI KOMPLEKS "LORA" PUT SUPAVLA bb, SPLIT	GLAVNI PROJEKTANT DRAŽEN PEJKOVIĆ dia
	INVESTITOR GRAD SPLIT BRANIMIROVA OBALA 17, SPLIT	PROJEKTANT TATJANA GROZDANIĆ BEGOVIĆ dia
	VRSTA PROJEKTA ARHITEKTONSKI PROJEKT	SURADNICI GORANA BARBARIĆ dia MARKO DABROVIĆ dia MAJA IVANOVSKI dia DANIRA MATOŠIĆ MATIČEVIĆ dia IRENA MAŽER dia
	RAZINA OBRADE IDEJNI PROJEKT	BROJ PROJEKTA 07-149 MJERILO 1/500 BROJ LISTA 14 DATUM studeni 2007
SADRŽAJ PRILOGA PRESJECI A-A I B-B	ODGOVORNA OSOBA SAŠA BEGOVIĆ dia	JANJA NOVAKOVIĆ dia SILVIJE NOVAK dia ŽARKO PERIŠIN dia MARTINA RUŽIĆ dia